


# Draft Sewer Collection System 10-18-13

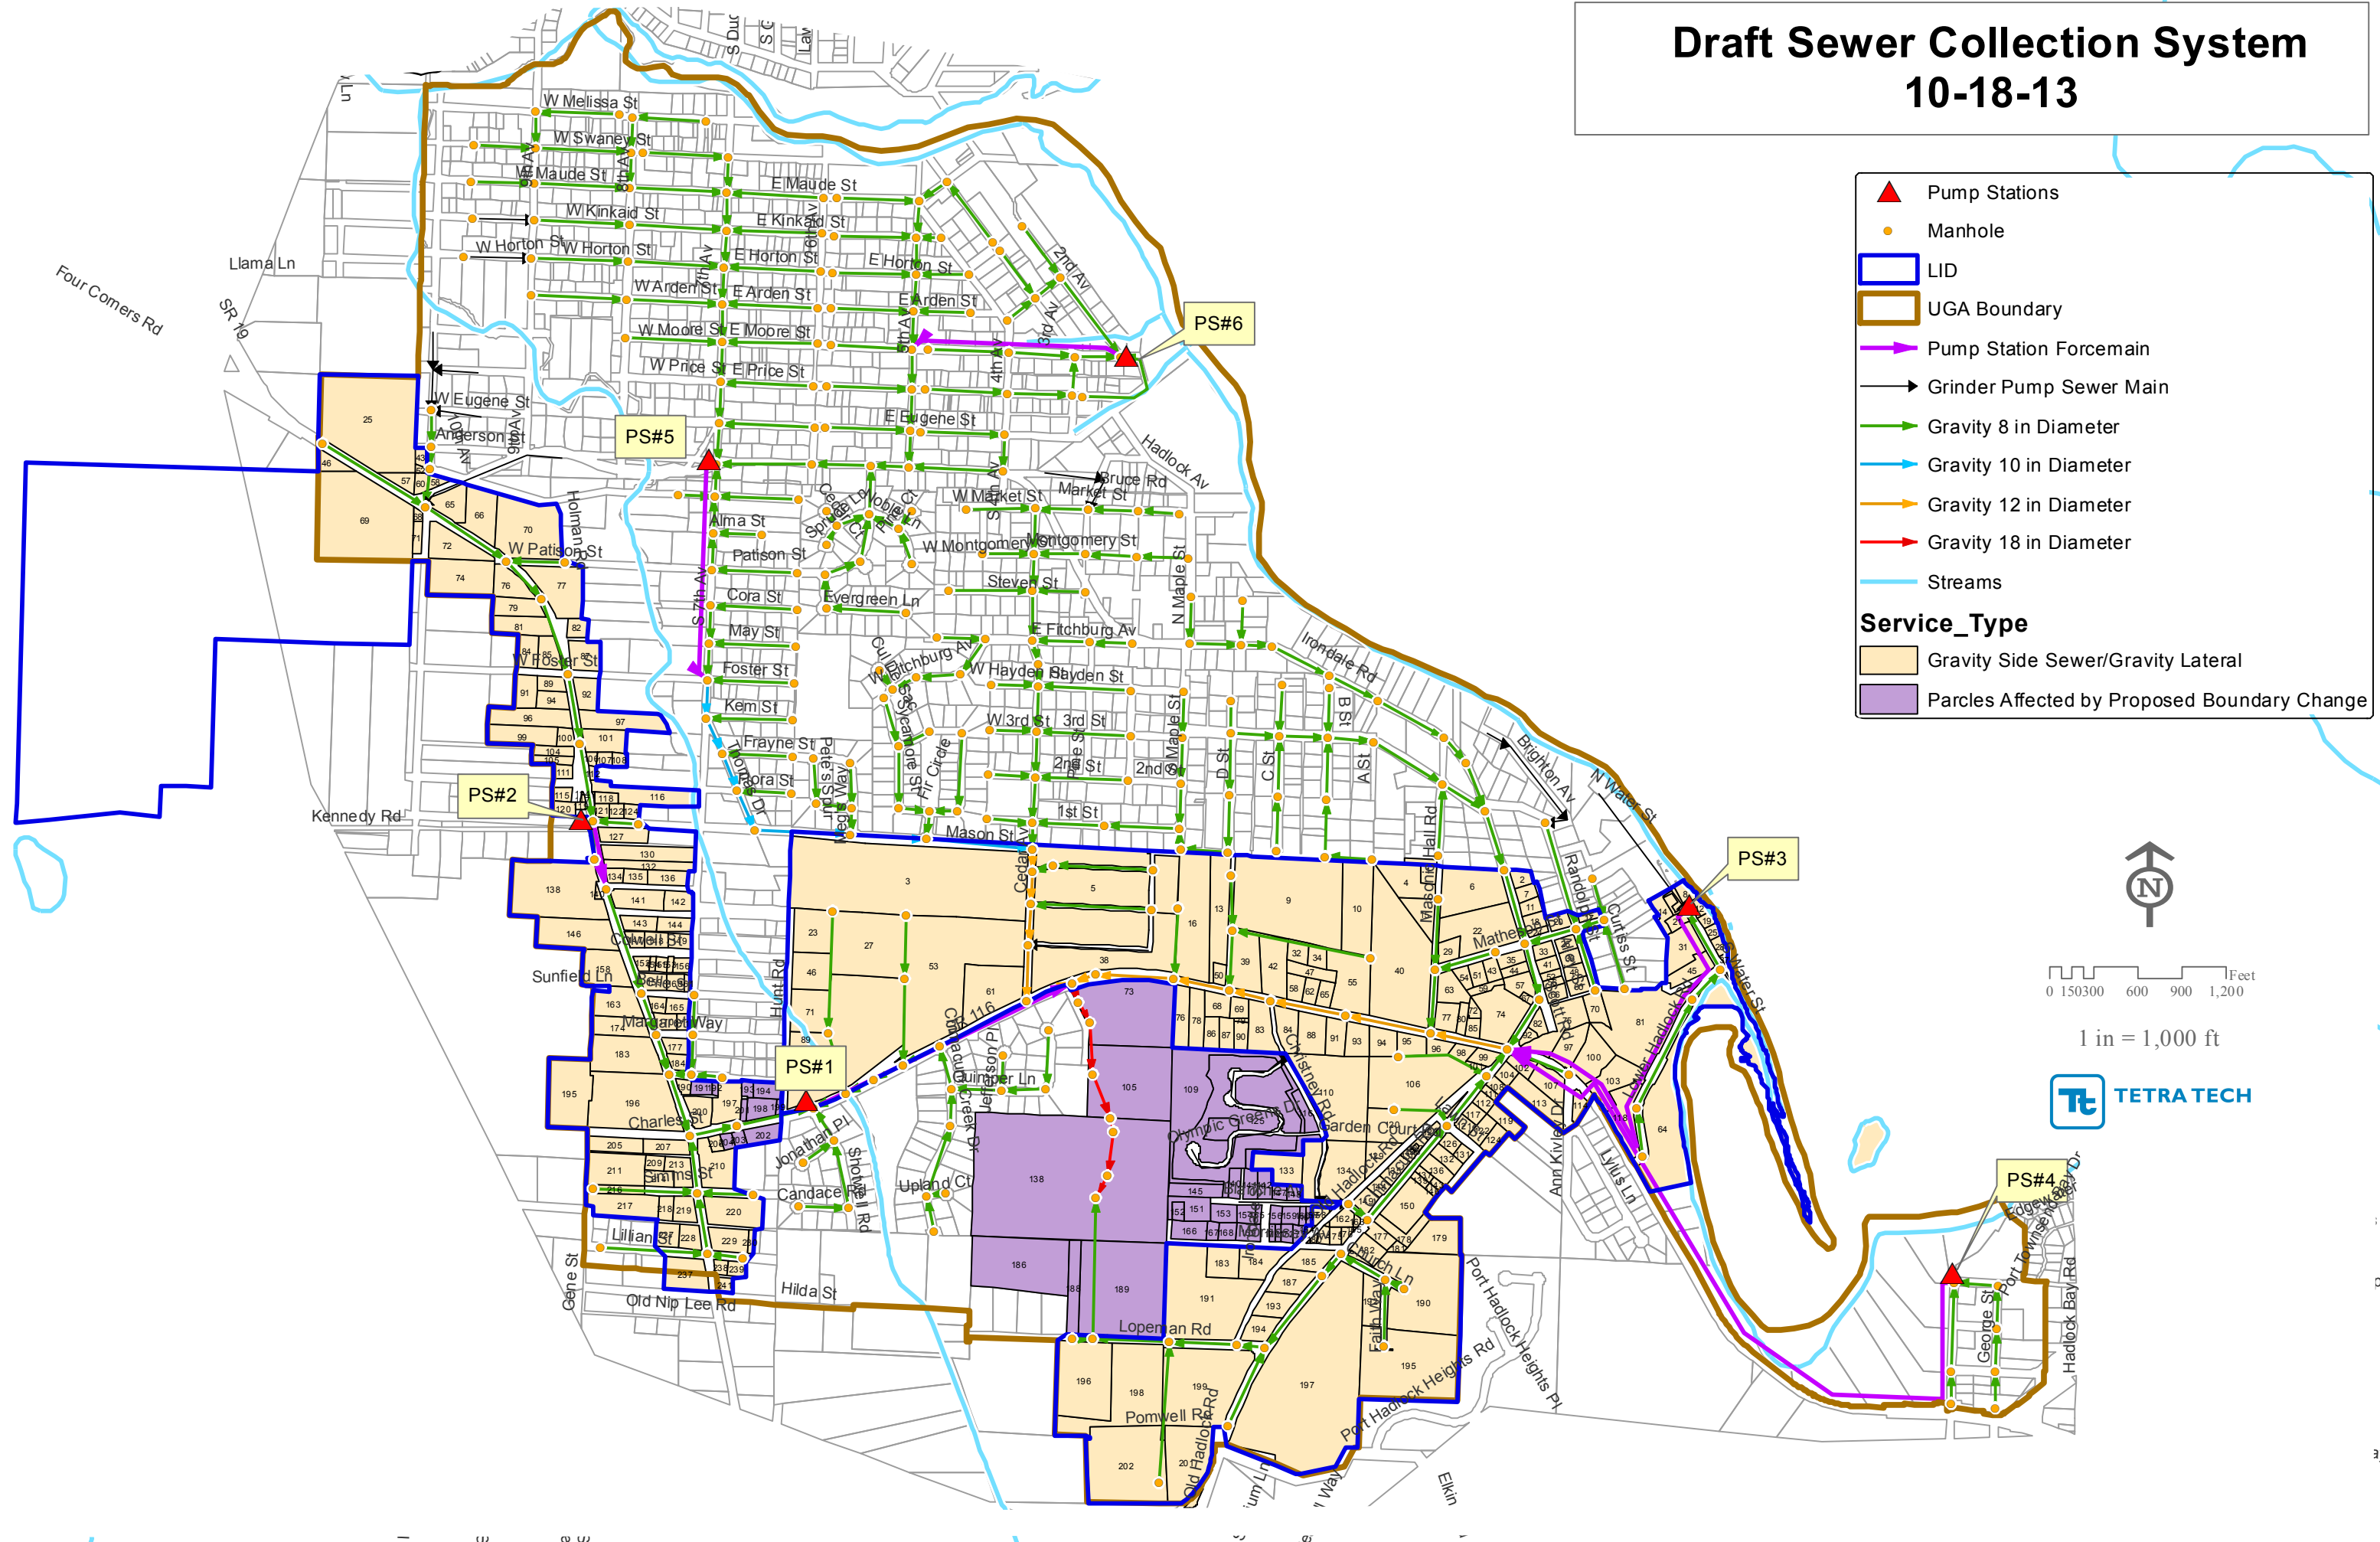

- ▲ Pump Stations
- Manhole
- LID
- ▭ UGA Boundary
- Pump Station Forcemain
- Grinder Pump Sewer Main
- Gravity 8 in Diameter
- Gravity 10 in Diameter
- Gravity 12 in Diameter
- Gravity 18 in Diameter
- Streams
- Service\_Type**
- ▭ Gravity Side Sewer/Gravity Lateral
- ▭ Parcels Affected by Proposed Boundary Change



0 150 300 600 900 1,200 Feet

1 in = 1,000 ft

